



NOTES:
 Use figured dimensions only. Do Not
 Scale. The builder is responsible for
 checking all levels and dimensions
 and shall refer any discrepancies to
 the Architect.
 This drawing is copyright. ©

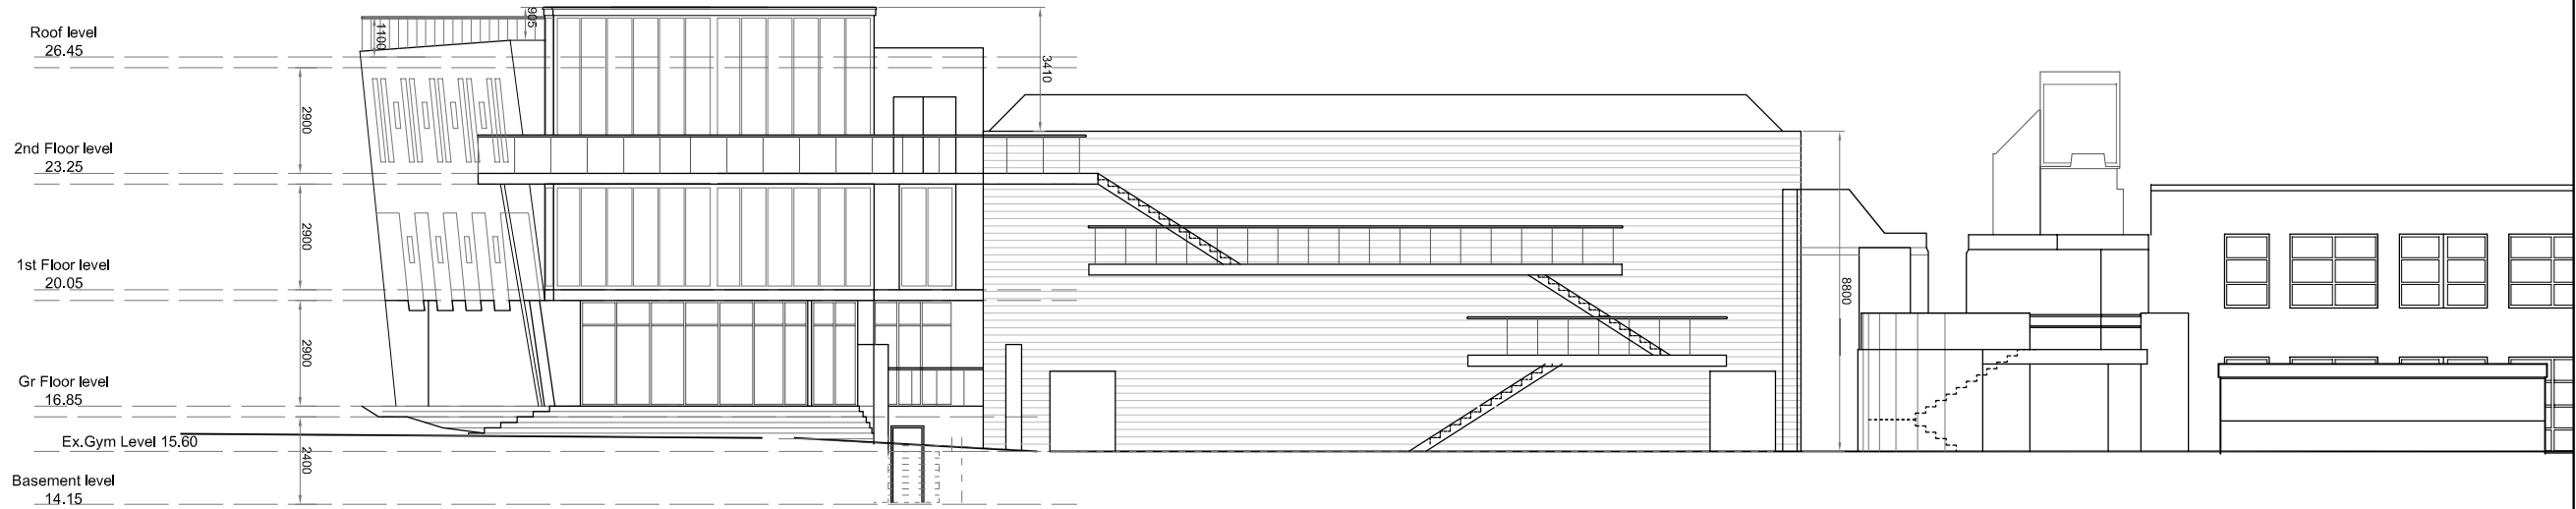

NORTH ELEVATION

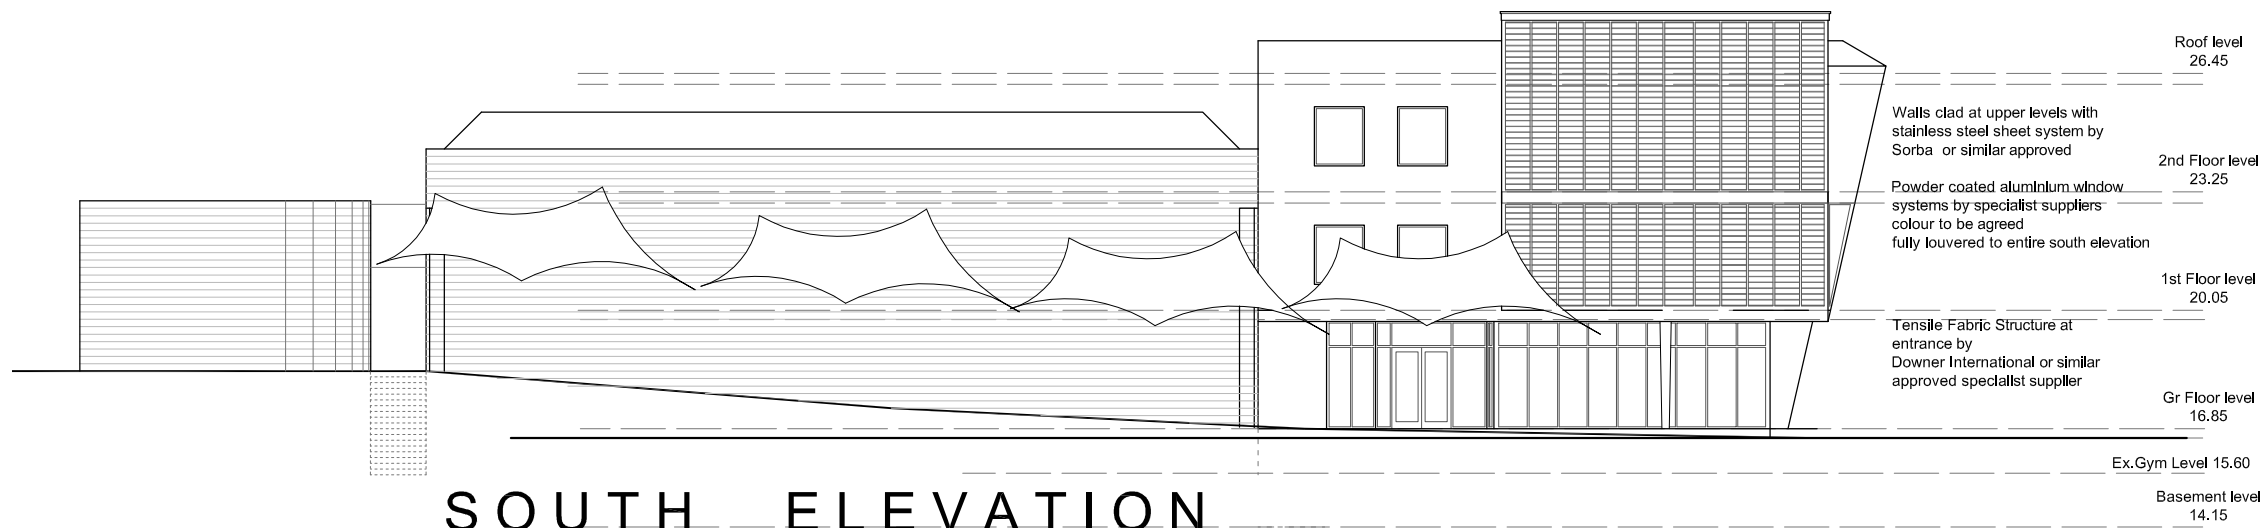

SOUTH ELEVATION

PROGRESS

Rev.	Description	Drawn	Checked	Date

ST. ANDREW'S COLLEGE, BOOTERSTOWN

North and South Elevations 1:100 April 2008

Proposed extension to
 Secondary School, Booterstown, Co. Dublin



71a Patrick Street, Dun Laoghaire, County Dublin
 T: 01 214 6294 F: 01 214 6930 E: info@kennykane.ie