


NOTES:
 Use figured dimensions only. Do Not
 Scale. The builder is responsible for
 checking all levels and dimensions
 and shall refer any discrepancies to
 the Architect.
 This drawing is copyright. ©

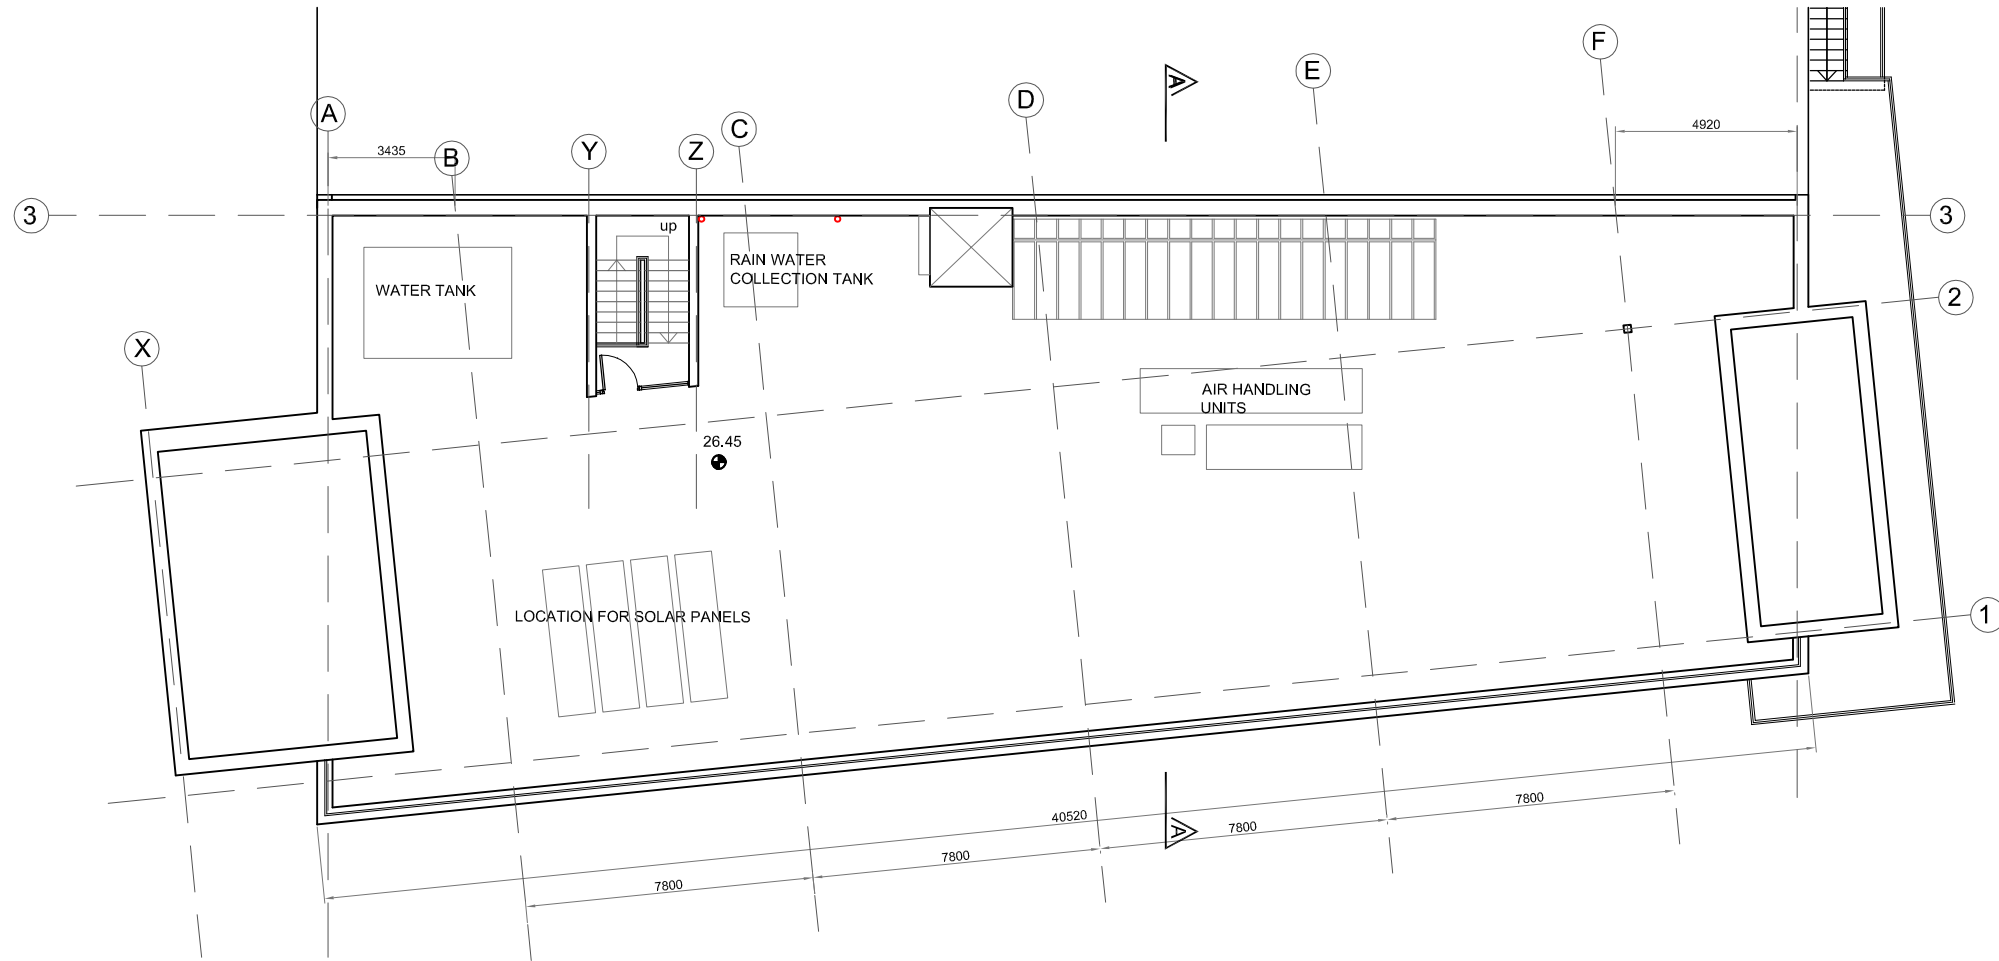

ROOF PLAN

PROGRESS

A		B		C		D		E		F	
Rev.	Description	Drawn	Checked	Date							
ST. ANDREW'S COLLEGE, BOOTERSTOWN											
Title		Scale		Date							
Proposed Roof Plan		1:100		April 2008							
Proposed extension to Secondary School, Booterstown, Co. Dublin											
										Drawn: PP-006A	
71a Patrick Street, Dun Laoghaire, County Dublin T: 01 214 0294 F: 01 214 0930 E: info@kennykane.ie											